


# REVISED STAIR DETAIL BASEMENT TO 1<sup>ST</sup> FLOOR

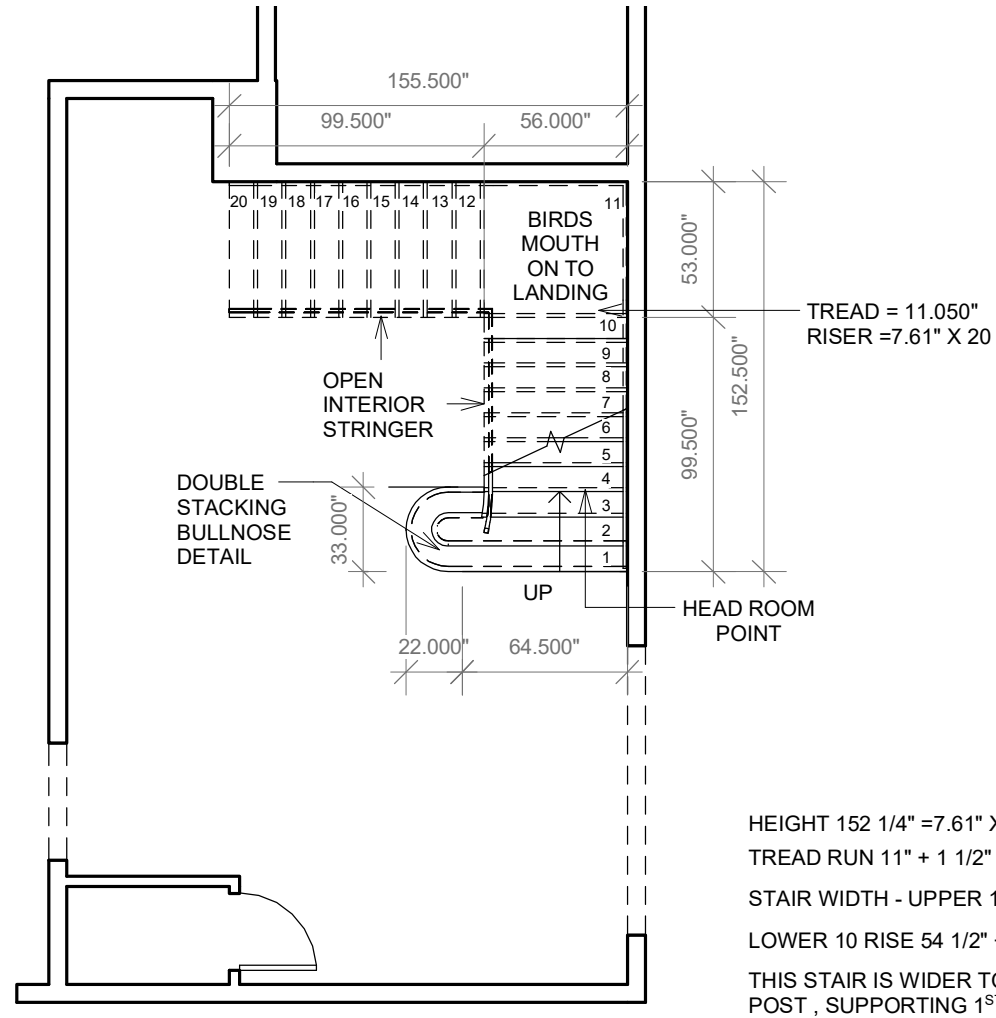


1

Level 1

1 : 75


# REVISED STAIR DETAIL 1<sup>ST</sup> TO 2<sup>ND</sup> FLOOR

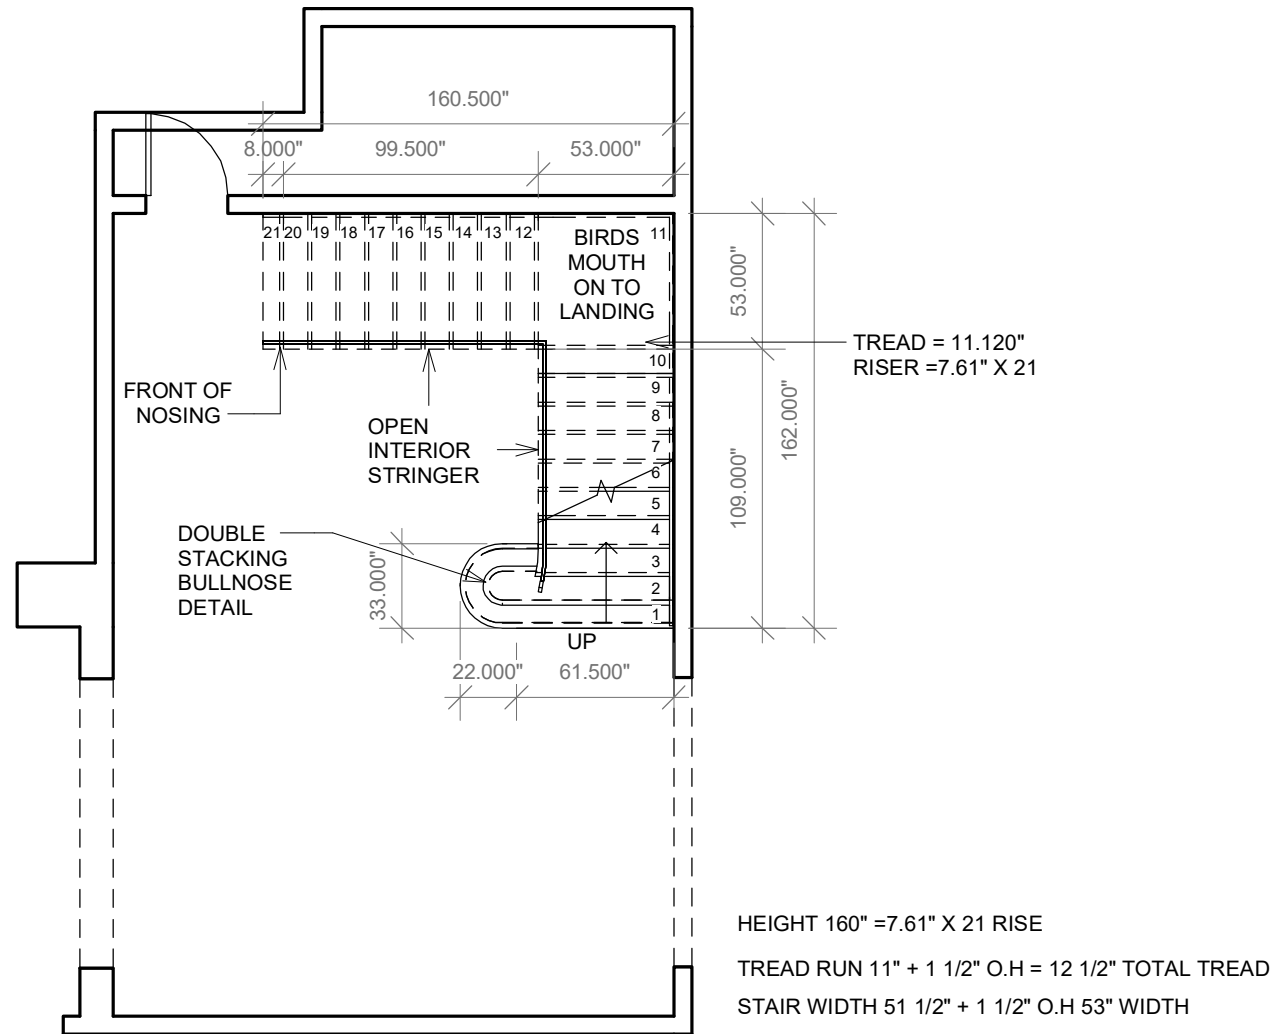

1

Level 2


1 : 75

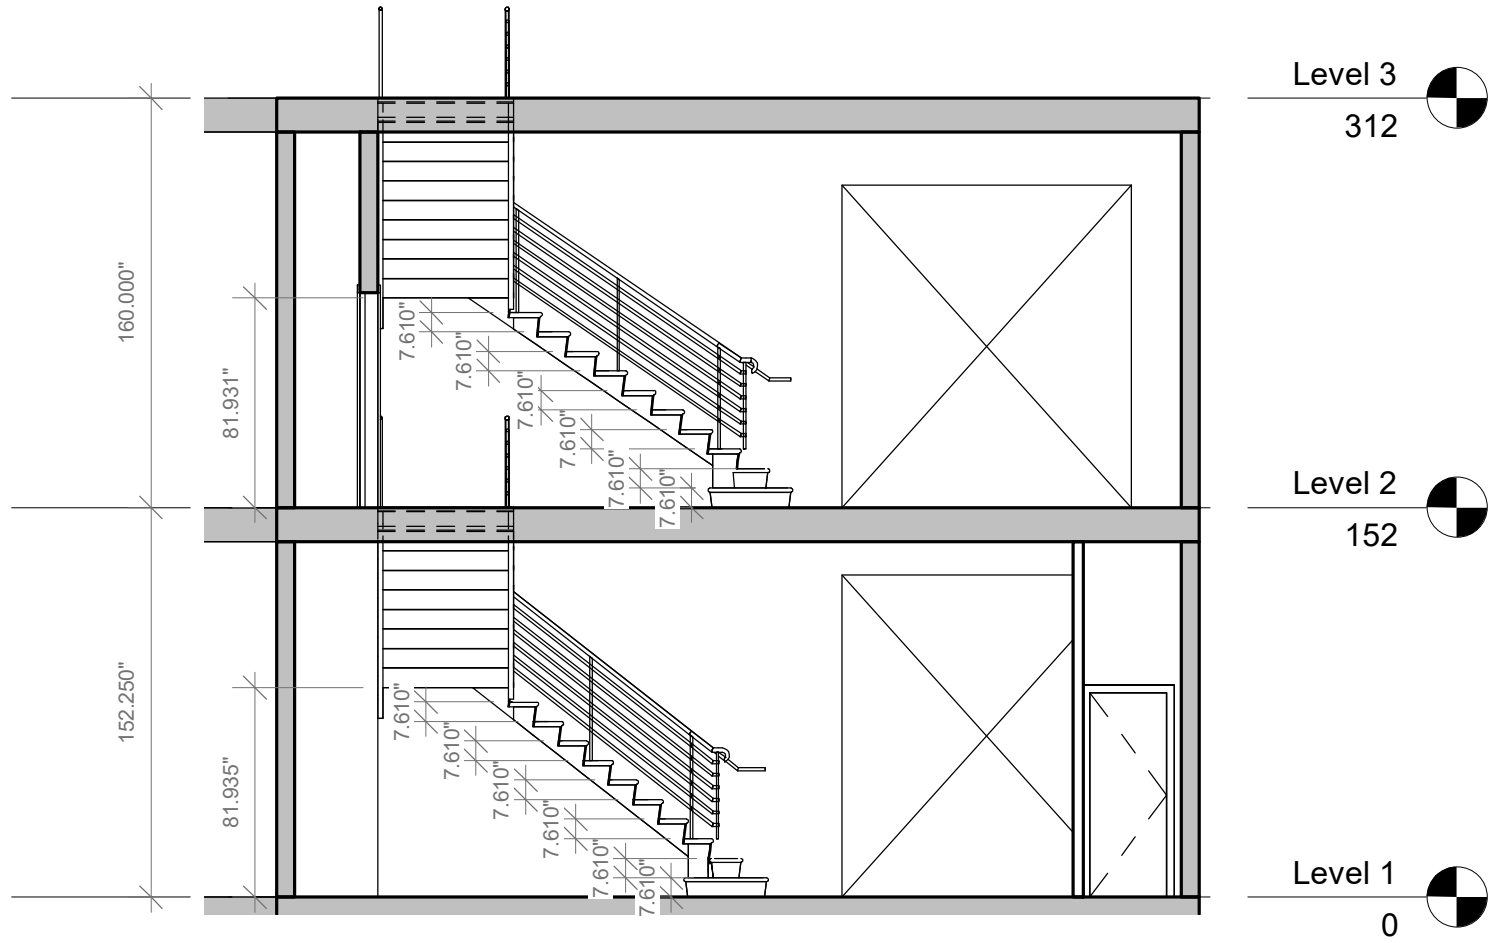

1

Section 2

1 : 75

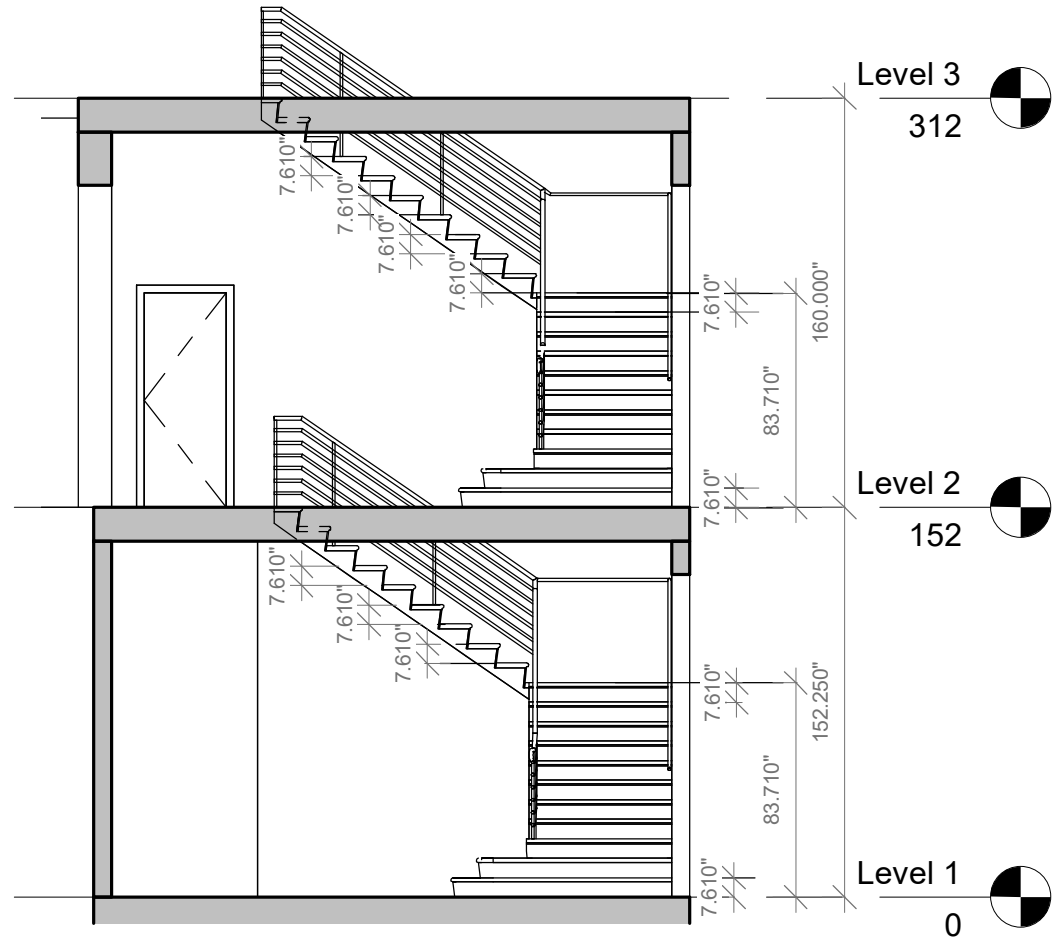

3

Section 1

1 : 75